


FIRST FLOOR PLAN
SCALE: 1/8" = 1'-0"

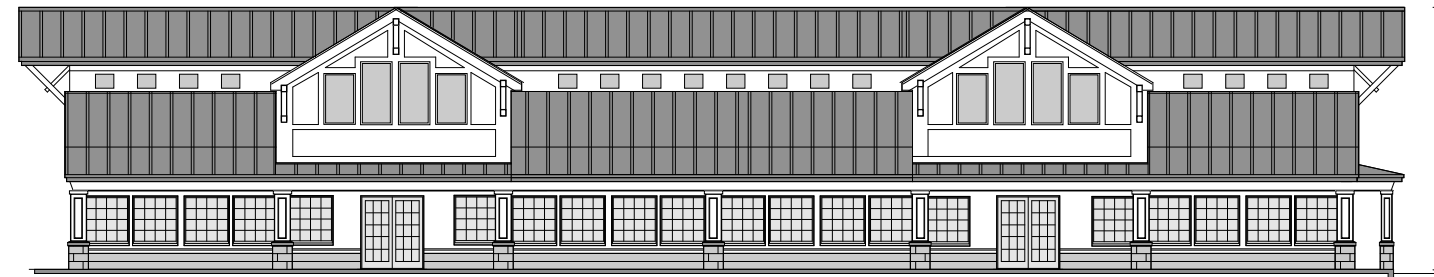


FRONT ELEVATION
SCALE: 1/8" = 1'-0"

March 4th, 2008
MIXED USE BUILDING
 229 STEDMAN STREET
 LOWELL, MA
 Designed For:
 Daly General Contracting
 225 Stedman Street
 Lowell, MA
 Designed By:
 Jozokos Architecture Incorporated
 58 Thirteenth Street
 Lowell, MA 01850
 (978)985-1813




LEFT SIDE ELEVATION
SCALE: 1/8" = 1'-0"

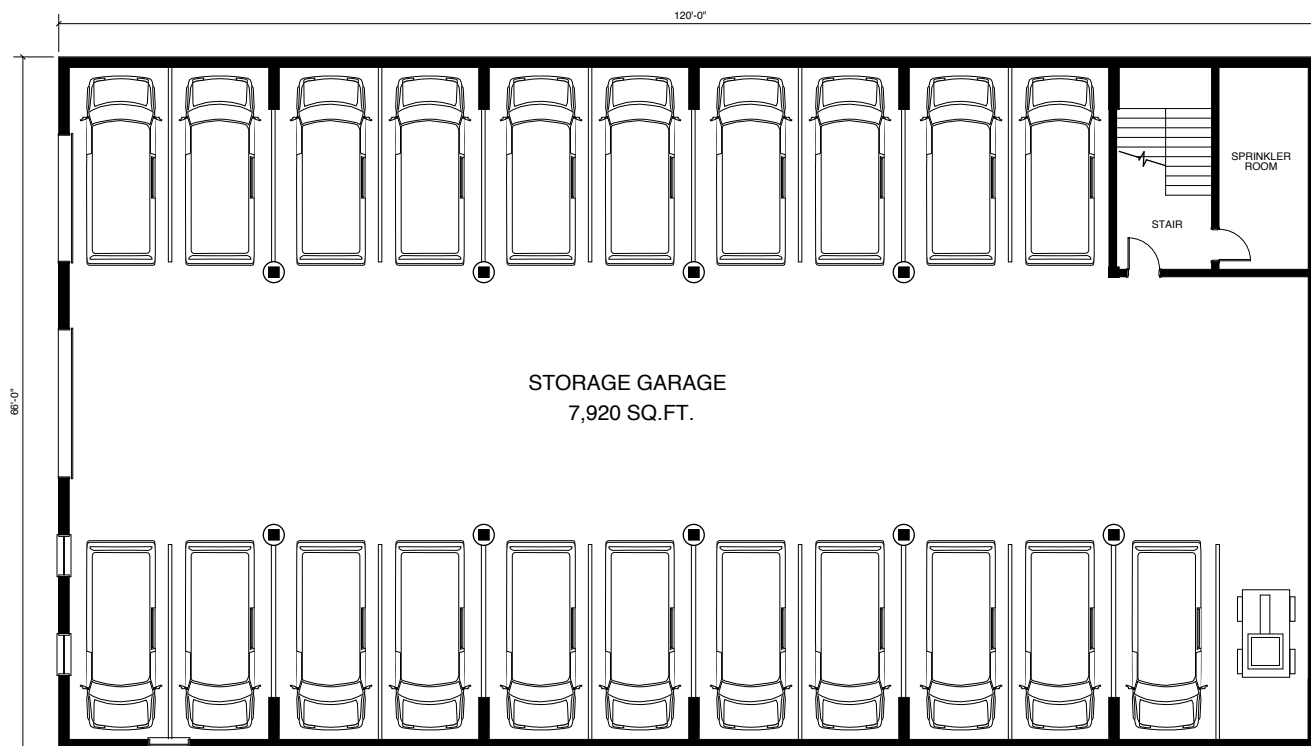

LOWER LEVEL FLOOR PLAN
SCALE: 1/8" = 1'-0"



REAR ELEVATION
SCALE: 1/8" = 1'-0"

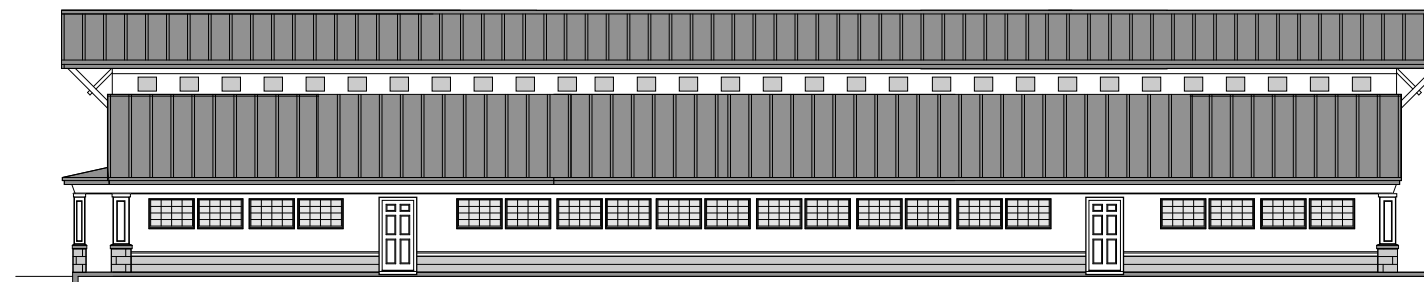

RIGHT SIDE ELEVATION
SCALE: 1/8" = 1'-0"